



DUPLEX UNIT-2

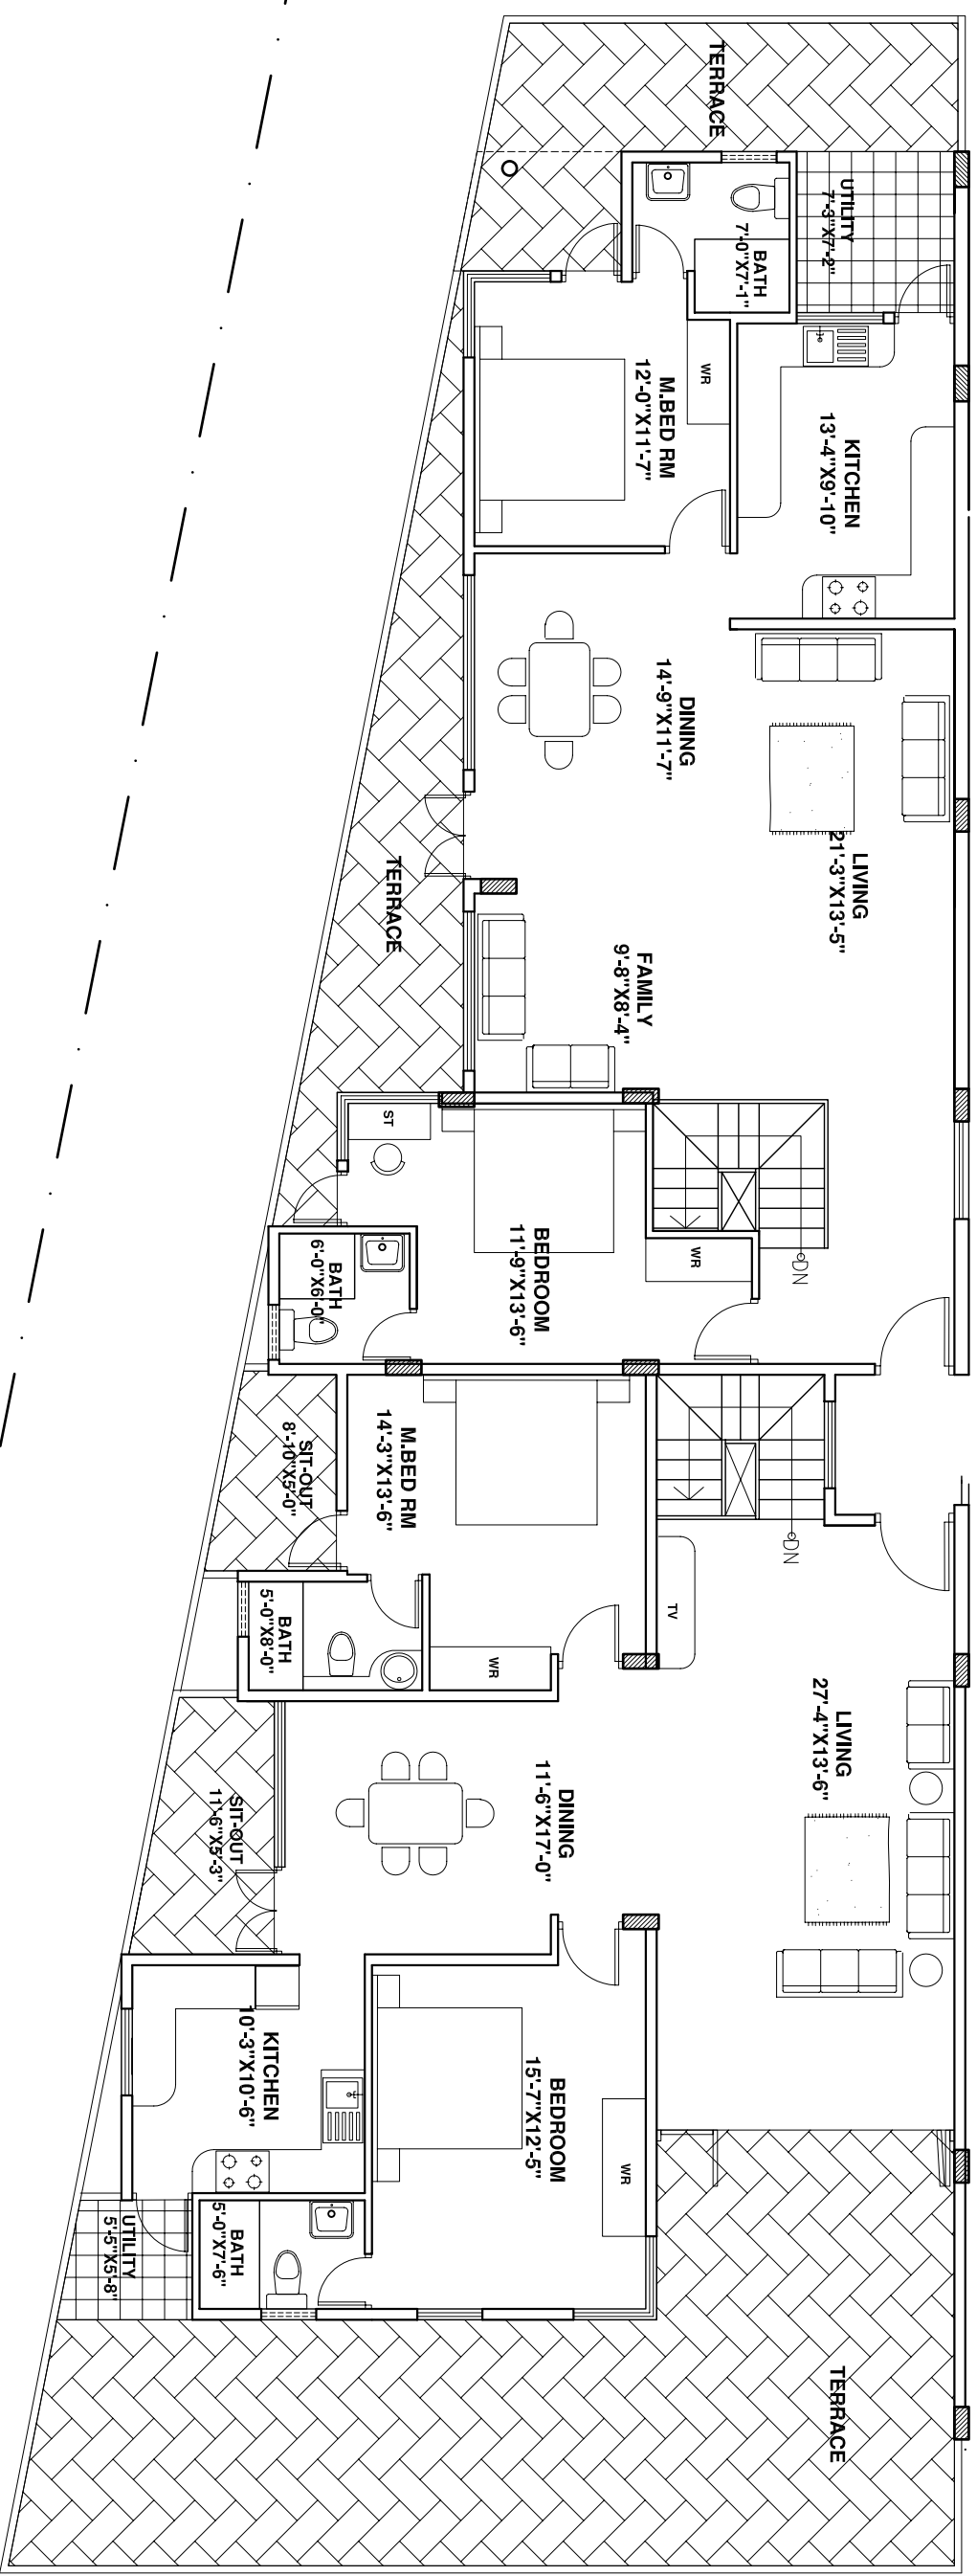

DUPLEX UNIT-1

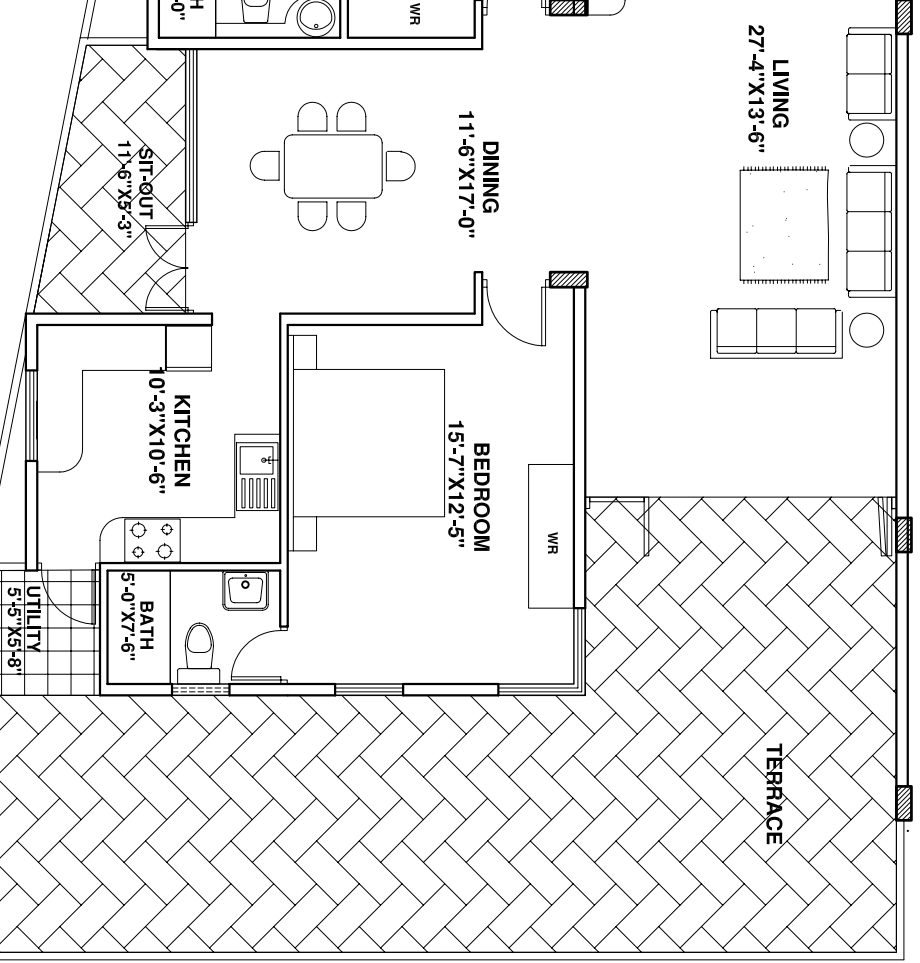

APARTMENTS AT PRASHANTHI LAYOUT
 BANGALORE,
 CLIENT: Mr.SRIDHAR REDDY

DUPLEX UNITS-D1 & D2

SCALE-1:100 DRG.No. : A22/SCH-04/TYP-PL-04
 DATE : 14-Dec-2006

* THIS DRAWING IS COPYRIGHT. IT IS THE PROPERTY OF SARAB DESIGNS AND IS NOT TO BE REPRODUCED, COPIED, HANDED OVER TO A THIRD PARTY OR USED FOR ANY OTHER PURPOSE OTHER THAN THAT FOR WHICH IT HAS BEEN LOANED.



Sarab Designs

Architectural & Interior Space Consultants
 19,N.G.E.F Lane,Indiranagar | Stage
 Bangalore - 560038
 Tel. - 25281793

