


Road

To Ho

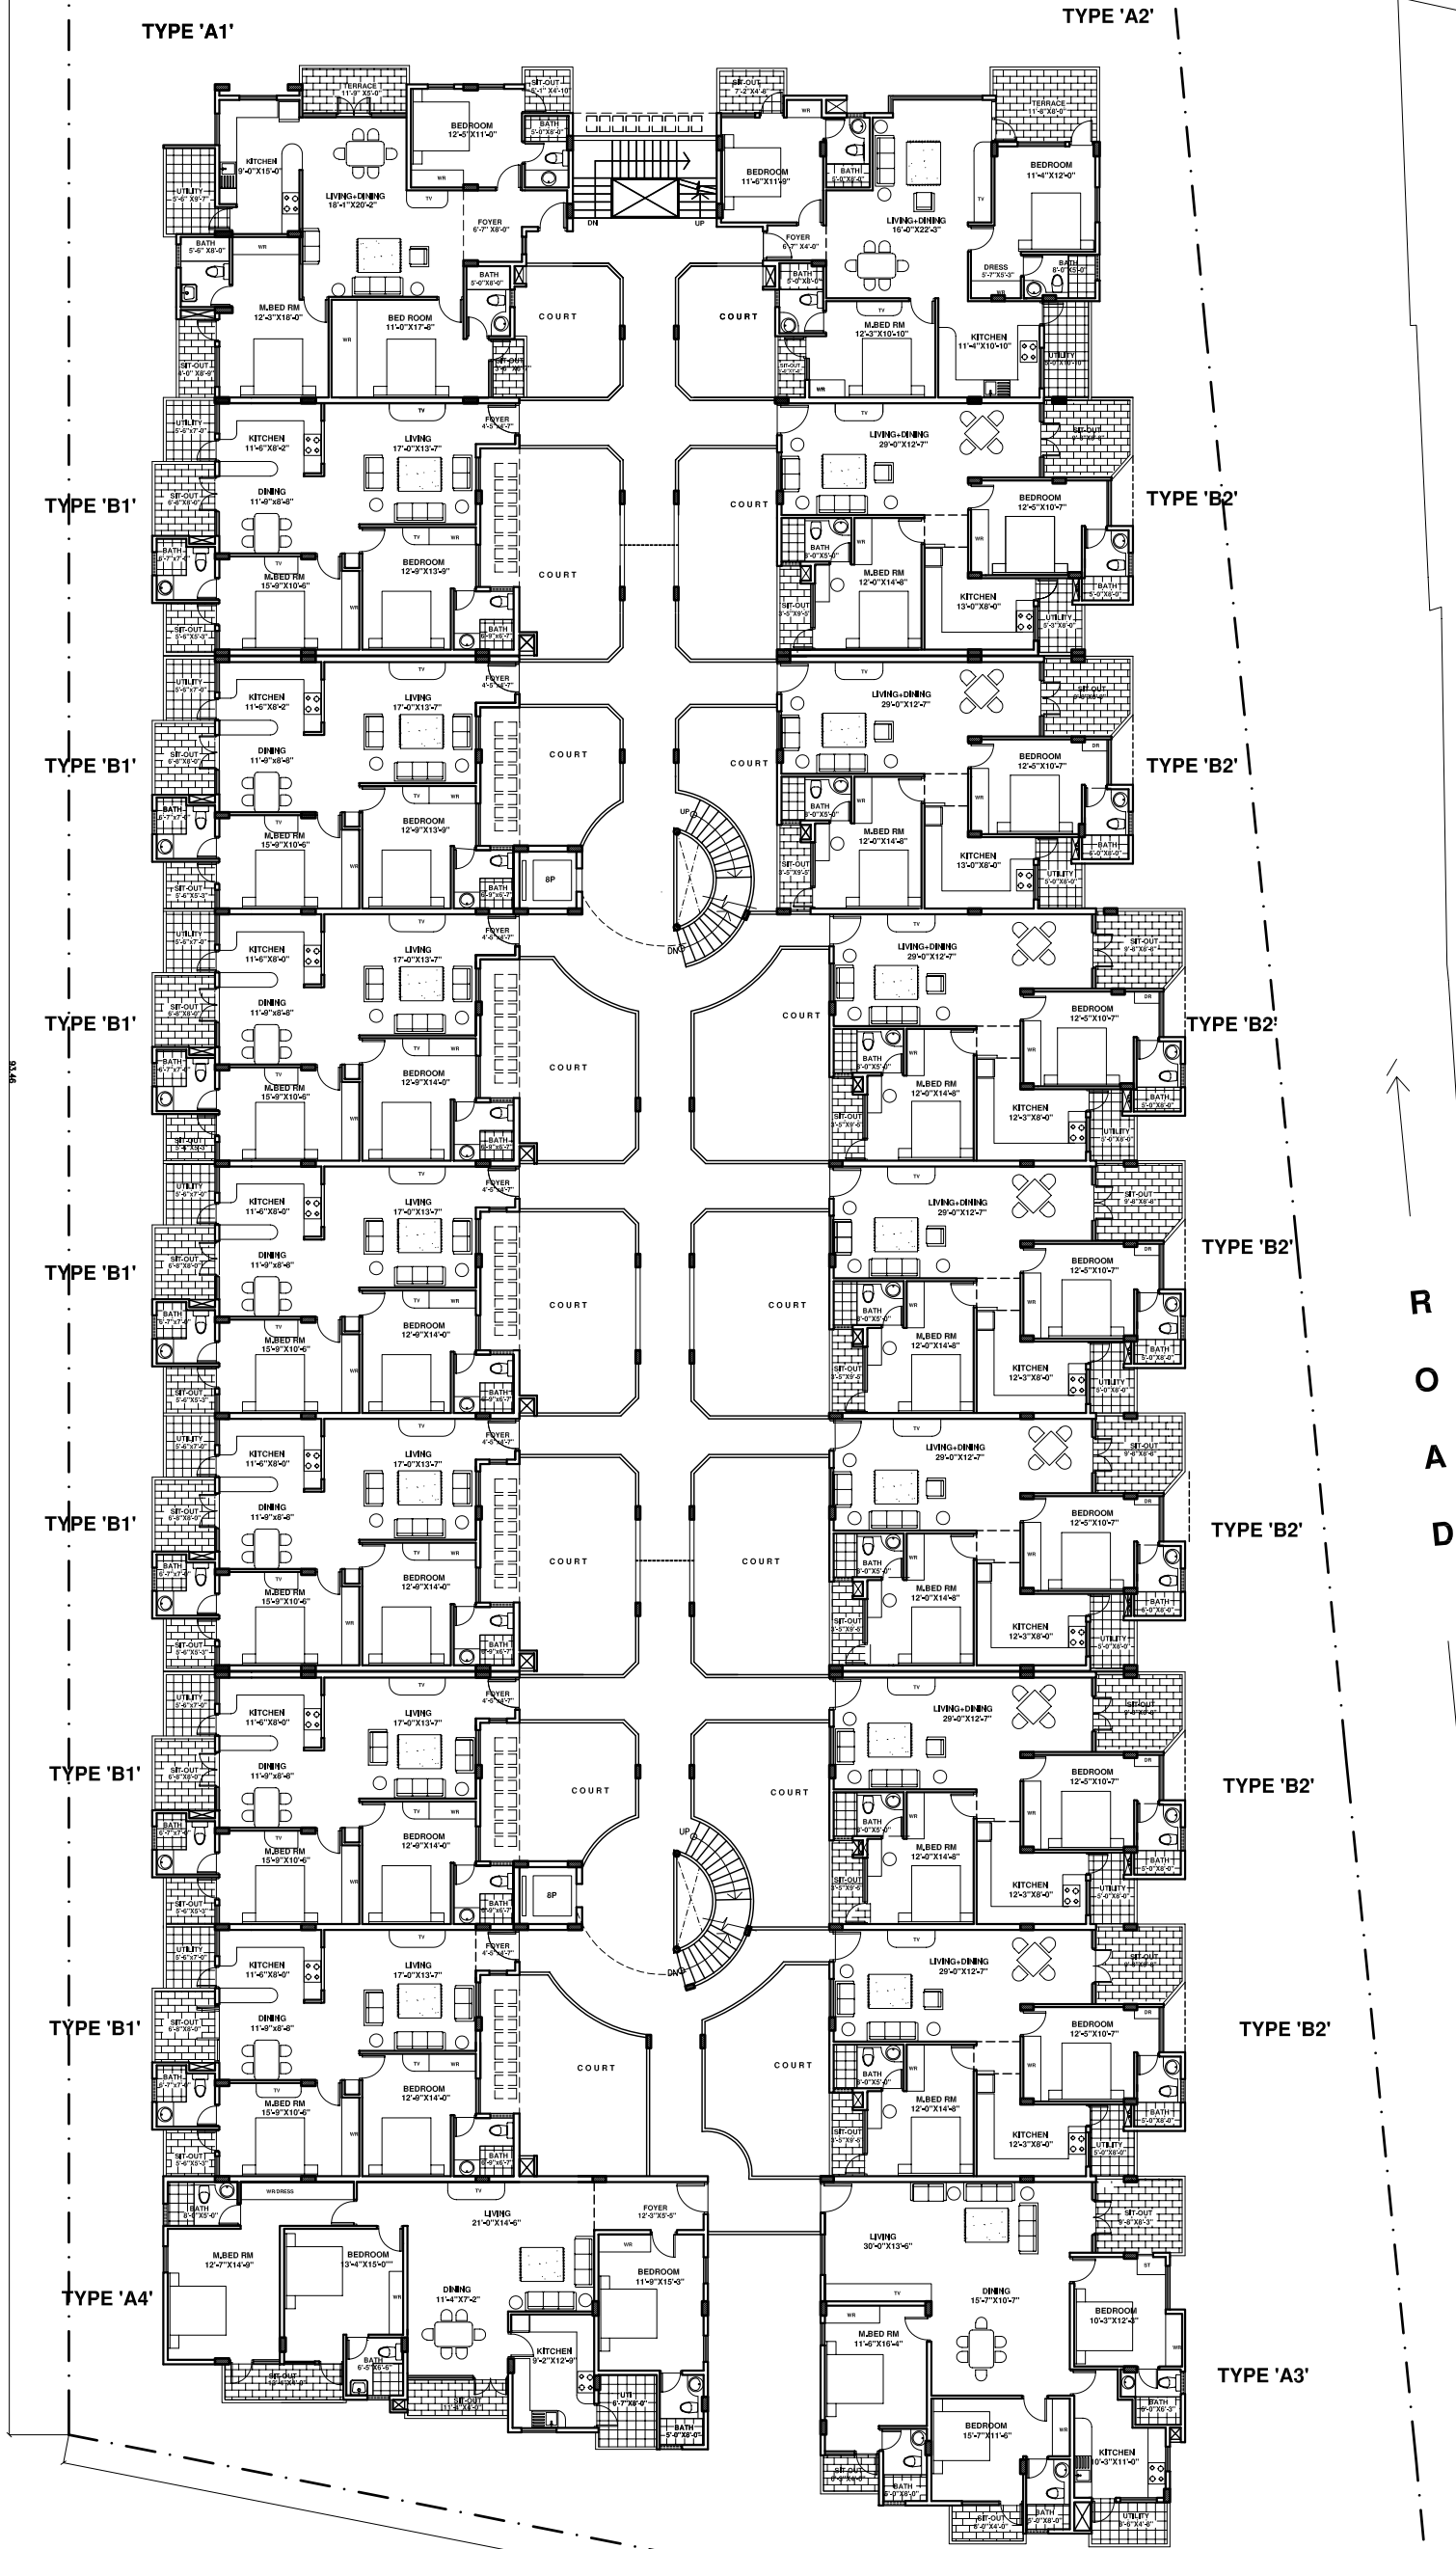

APARTMENTS AT PRASHANTHI LAYOUT BANGALORE.

CLIENT: Mr.SRIDHAR REDDY

TYPICAL FLOOR PLAN



SCALE-1:250 DRG.No. : A22/SCH-02-PL-03

DATE : 14-Dec-2006

* THIS DRAWING IS COPYRIGHT, IT IS THE PROPERTY OF SARAB DESIGNS AND IS NOT TO BE REPRODUCED, COPIED, HANDED OVER TO A THIRD PARTY OR USED FOR ANY OTHER PURPOSE OTHER THAN THAT FOR WHICH IT HAS BEEN LOANED.

Sarab Designs

Architectural & Interior Space Consultants
19,N.G.E.F Lane,Indiranagar I Stage
Bangalore - 560038
Tel. - 25281793

